


Nest Grower accept no responsibility for any costs, losses, claims howsoever arising from these drawings, specifications and related documents unless there is full compliance with the client and any authorised user of the following:

1. All boundaries, dimensions and levels are to be checked on site before construction and any discrepancies are to be reported to the Architect / Designer.
2. Partial Service: Any discrepancies with site or other information is to be advised to the Architect / Designer and direction or approval is to be sought before the implementation of the detail.
3. Block and site plans should be verified by a check boundary survey prior to commencement on site.
4. Do not scale this drawing.
5. For the purpose of coordination, all relevant parties must check this information prior to implementation and report any discrepancies to the Architect / Designer.


REV	DATE	DESCRIPTION	DRN	CHKD
C1	17.03.22	BUILDING PERMIT	RB	DT

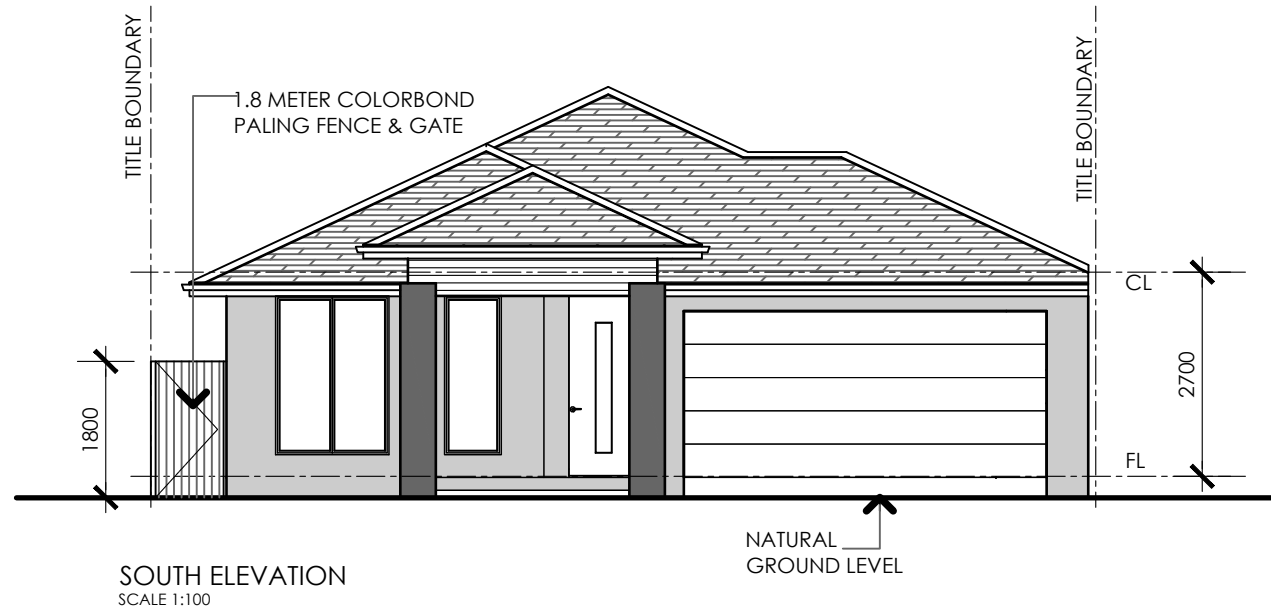

EXTERNAL FINISHES LEGEND

-  SELECTED CONCRETE ROOF TILES AT 25 DEGREE PITCH
-  SELECTED RENDER FINISH COLOUR 1
-  SELECTED RENDER FINISH COLOUR 2
-  SELECTED HORIZONTAL CLADDING WEATHERTEX WEATHERGROOVE 150 NATURAL - COLOUR TO CLIENT SELECTION

Armaanhomes.net.au

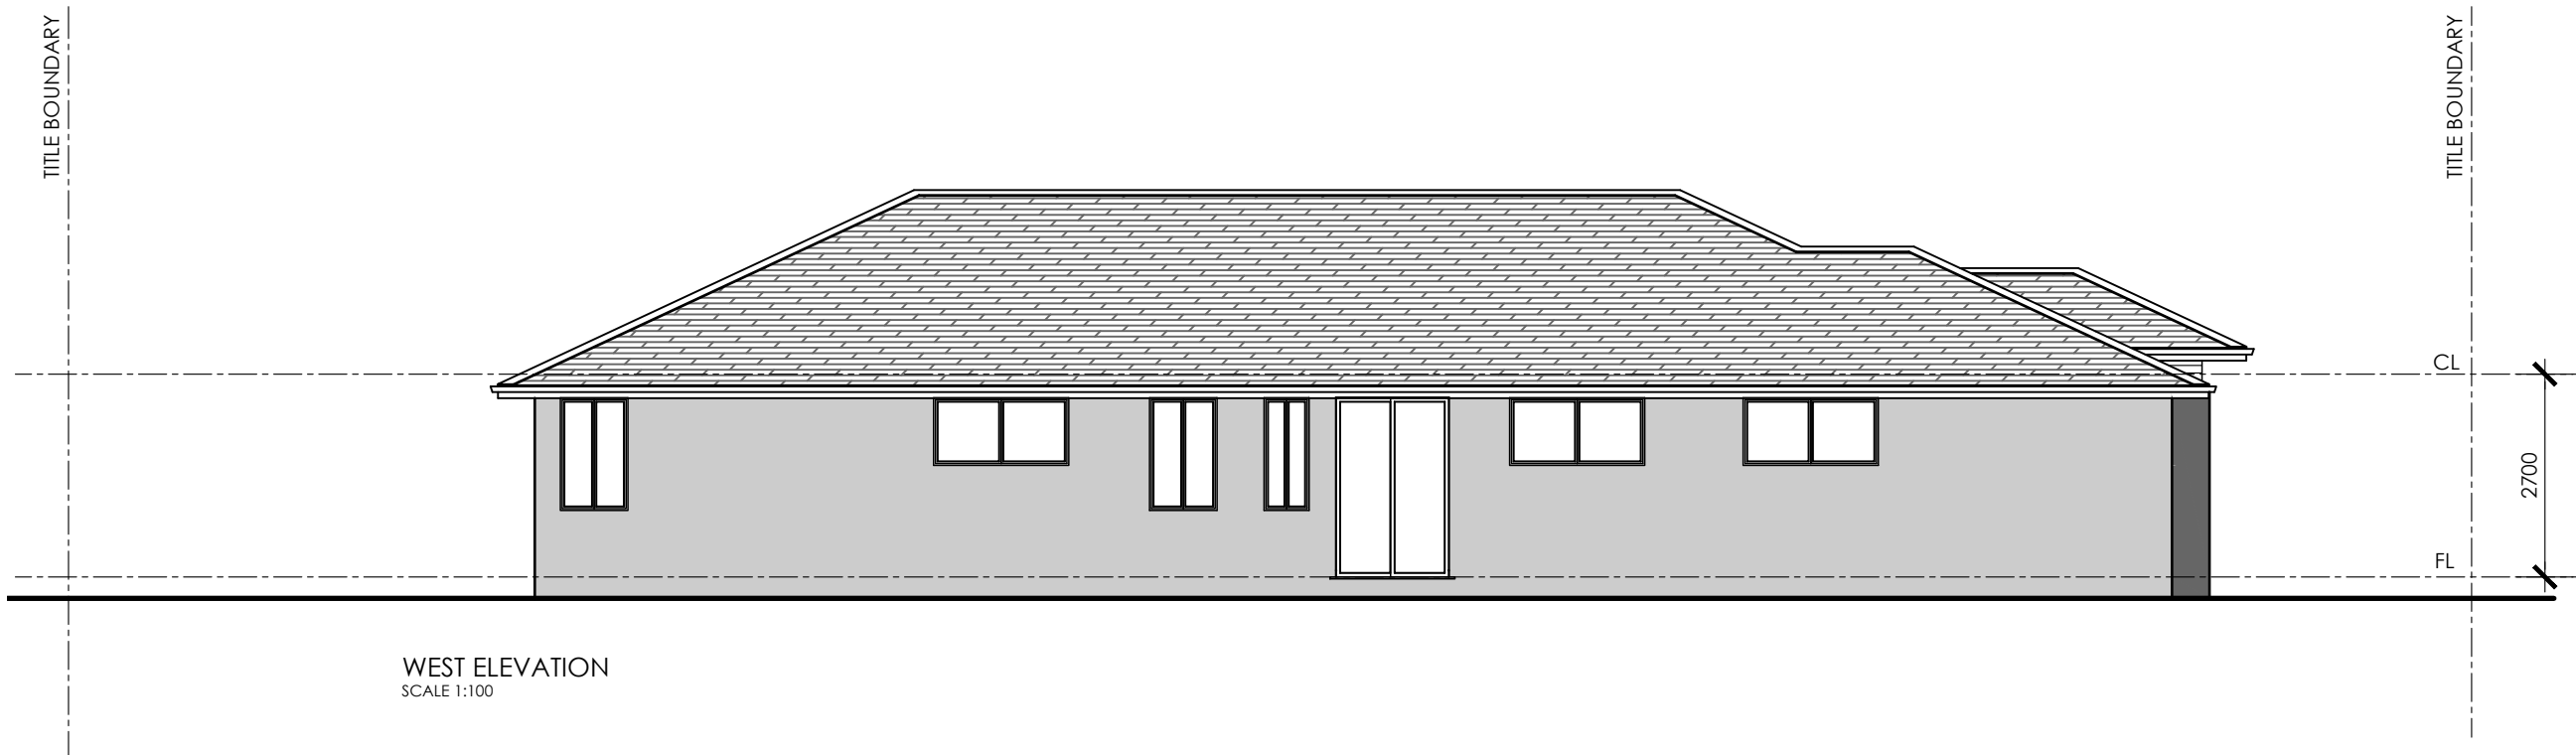

CLIENT
ARMANN HOMES

PROJECT
PROPOSED SINGLE STOREY HOUSE

DRAWING
ELEVATIONS
1 of 2


Nest Grower accept no responsibility for any costs, losses, claims howsoever arising from these drawings, specifications and related documents unless there is full compliance with the client and any authorised user of the following:

1. All boundaries, dimensions and levels are to be checked on site before construction and any discrepancies are to be reported to the Architect / Designer.
2. Partial Service: Any discrepancies with site or other information is to be advised to the Architect / Designer and direction or approval is to be sought before the implementation of the detail.
3. Block and site plans should be verified by a check boundary survey prior to commencement on site.
4. Do not scale this drawing.
5. For the purpose of coordination, all relevant parties must check this information prior to implementation and report any discrepancies to the Architect / Designer.


REV	DATE	DESCRIPTION	DRN	CHKD
C1	17.03.22	BUILDING PERMIT	RB	DT




LETTERBOX PHOTO
NOT TO SCALE

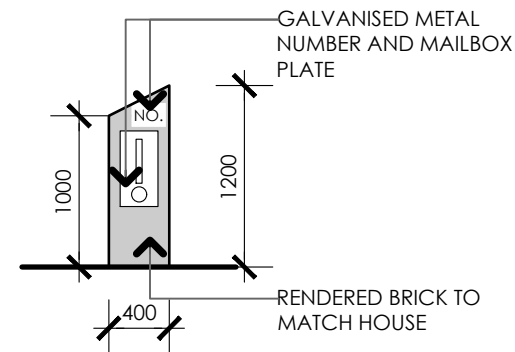

LETTERBOX ELEVATION
SCALE 1:50

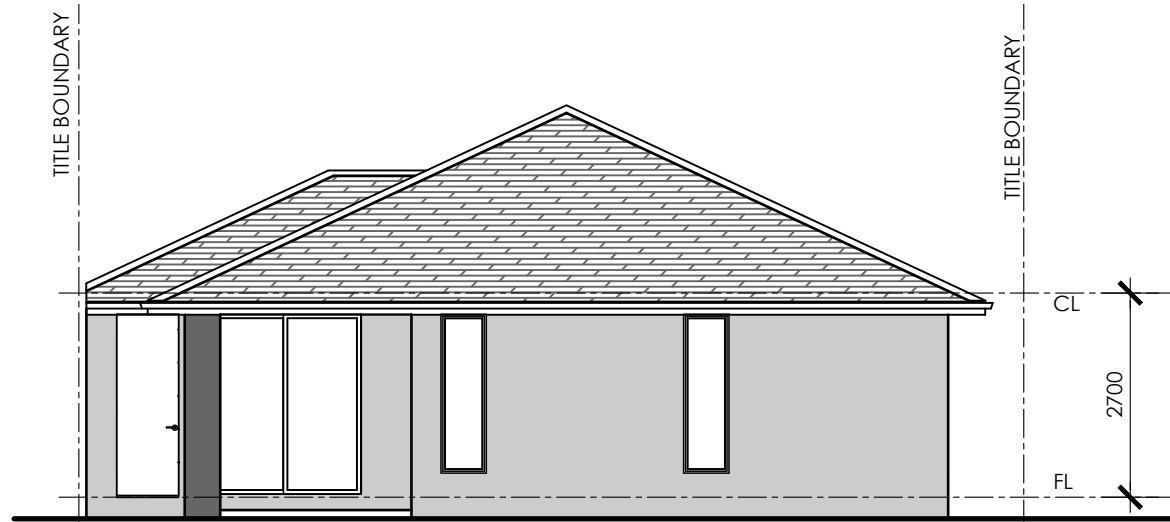

NORTH ELEVATION
SCALE 1:100

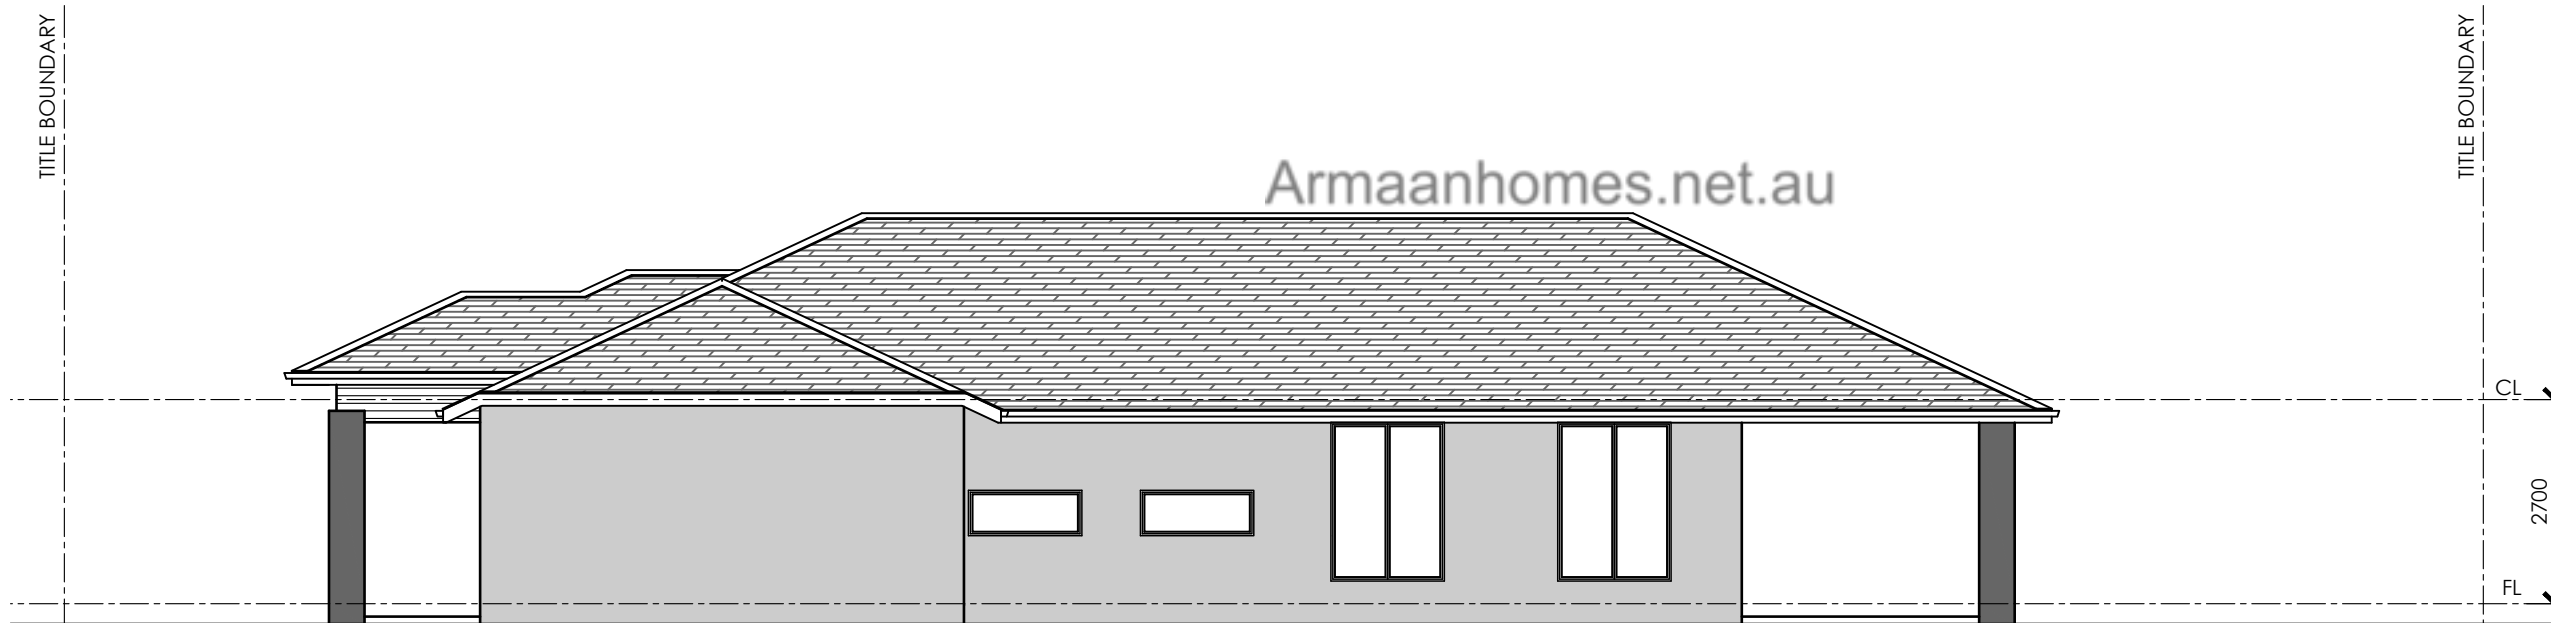

EAST ELEVATION
SCALE 1:100

EXTERNAL FINISHES LEGEND

-  SELECTED CONCRETE ROOF TILES AT 25 DEGREE PITCH
-  SELECTED RENDER FINISH COLOUR 1
-  SELECTED RENDER FINISH COLOUR 2
-  SELECTED HORIZONTAL CLADDING WEATHEREX WEATHERGROOVE 150 NATURAL - COLOUR TO CLIENT SELECTION

CLIENT
ARMANN HOMES

PROJECT
PROPOSED SINGLE STOREY HOUSE

DRAWING
ELEVATIONS
2 of 2