
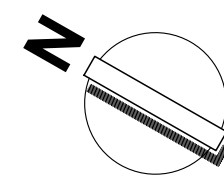


Nest Grower accept no responsibility for any costs, losses, claims howsoever arising from these drawings, specifications and related documents unless there is full compliance with the client and any authorised user of the following:

1. All boundaries, dimensions and levels are to be checked on site before construction and any discrepancies are to be reported to the Architect / Designer.
2. Partial Service: Any discrepancies with site or other information is to be advised to the Architect / Designer and direction or approval is to be sought before the implementation of the detail.
3. Block and site plans should be verified by a check boundary survey prior to commencement on site.
4. Do not scale this drawing.
5. For the purpose of coordination, all relevant parties must check this information prior to implementation and report any discrepancies to the Architect / Designer.

REV	DATE	DESCRIPTION	DRN	CHKD
P1	22.09.21	BUILDING PERMIT	RB	DT

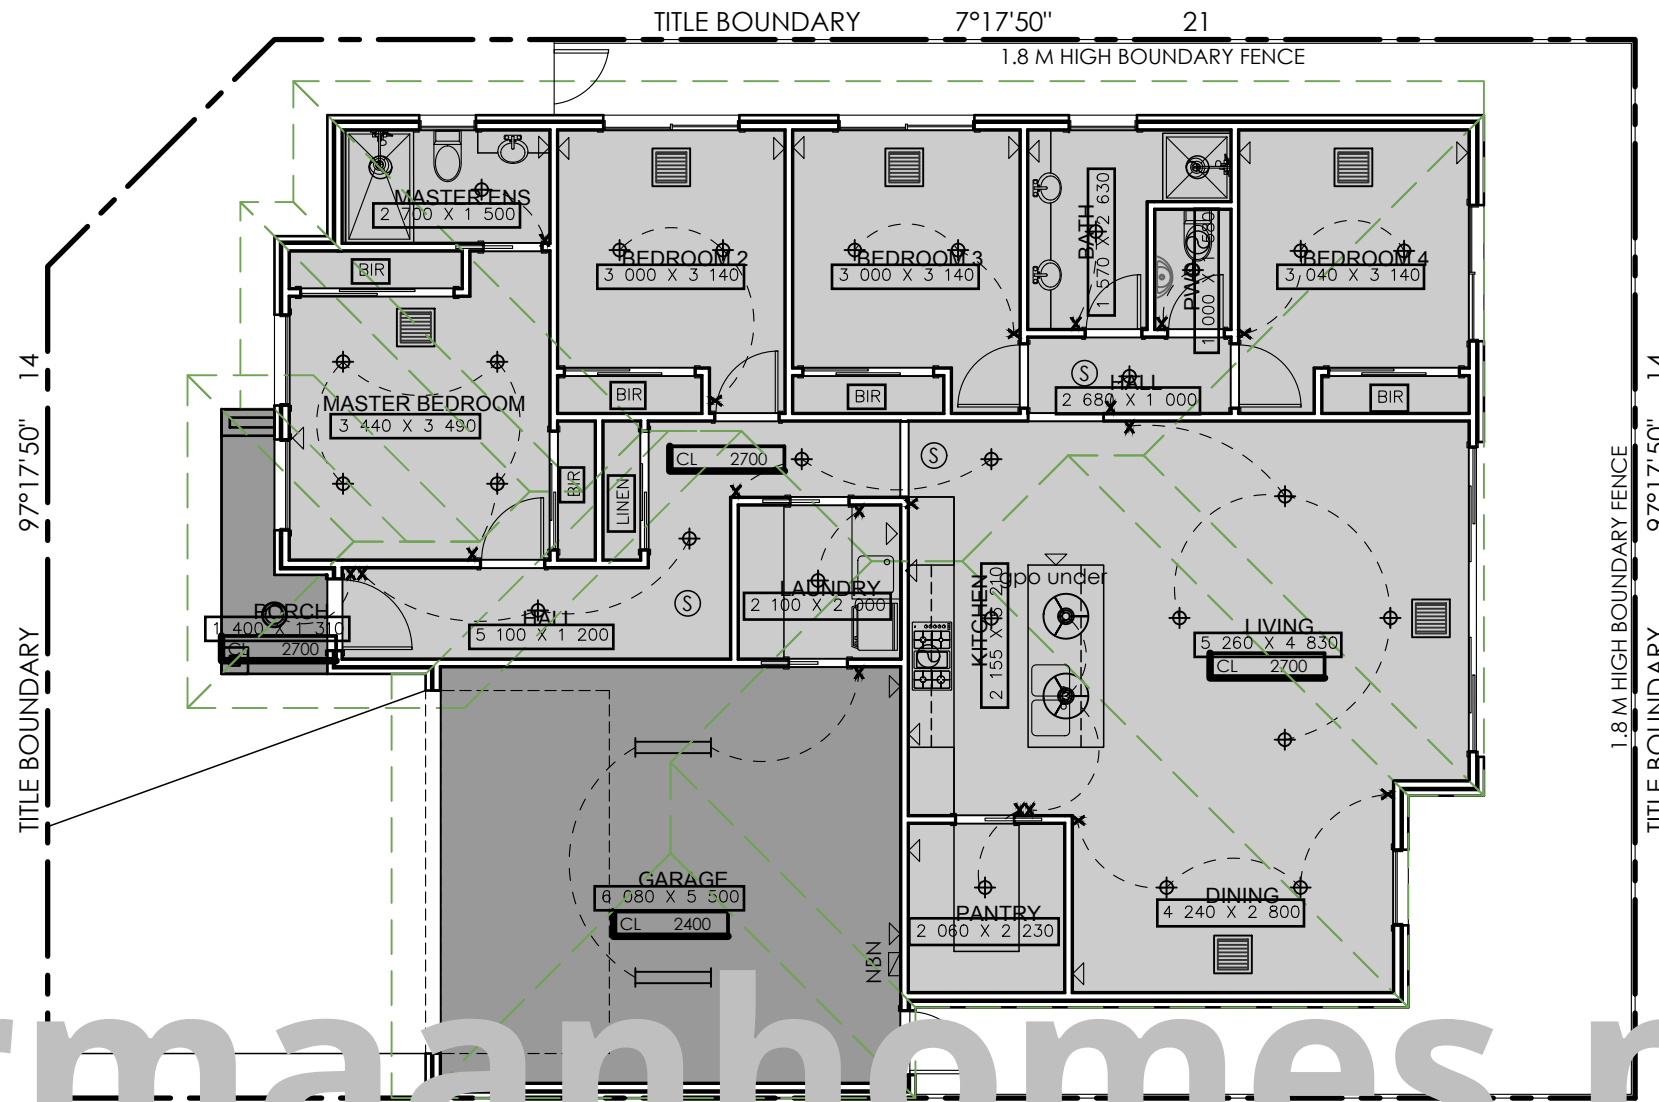

armannhomes.net.au

TO ACHIEVE 6 STAR RATING ENERGY RATING FOR LIGHTING

LIGHTING MUST HAVE A MAX. POWER DENSITY OF

- 5W/M2 FOR A DWELLING
- 4W/M2 FOR A PORCH/ALFRESCO
- 3W/M2 FOR A GARAGE

NOTES

- WHERE LAMPS ARE USED THAT HAVE A TRANSFORMER OR BALLAST, THE TRANSFORMER BALLAST MUST BE OF ELECTRICAL TYPE
- HALOGEN LAMPS MUST BE SEPARATELY SWITCHED FROM FLUORESCENT LAMPS
- OUTDOOR LIGHTING MUST BE CONTROLLED BY A DAY SENSOR OR HAVE AT LEAST 40 LUMENS/W

- 6 MM FC LINING CEILING, PROVIDE WEATHERPROOF PAINT FINISH
- 10 MM PLASTERBOARD CEILING, PROVIDE MOISTURE RESISTANT PLASTERBOARD AND PAINT FINISH TO WET AREAS

CEILING LEGEND

	Ⓢ DENOTES LOCATION OF SMOKE ALARMS TO BE PROVIDED AND INSTALLED IN ACCORDANCE WITH AS 3786. THE SMOKE ALARM SHALL BE HARD WIRED WITH A BATTERY BACKUP - ALL SMOKE DETECTORS TO BE INTERCONNECTED WITH EACH OTHER
	Ⓢ CEILING MOUNTED EXHAUST FAN 250mm DIA., 140I/S MIN. DISCHARGING DIRECTLY VIA SHAFT OR DUCT TO OUTSIDE AIR IN ACCORD. WITH AS 1668- FITTED WITH SELF CLOSERS, BUILDER TO SUPPLY
	--- STRIP LED LIGHTING
	□ SECURITY CAMERA CONNECTED TO BASE
	□ SB ELECTRICAL SWITCHBOARD
	⊕ LED DOWNLIGHT
	□ NBN NBN SWITCHBOARD
	□ SEC SECURITY SWITCHBOARD
	— FLUORESCENT BATTEN LIGHT
	○ OUTDOOR LED LIGHT
	□ IXL HEAT LAMPS AND FAN
	▽ DOUBLE GENERAL POWER OUTLETS
	TV AERIAL / CABLE TV OUTLET
	X LIGHT SWITCH
	⊙ FEATURE HANGING LIGHT
	□ EVAPORATIVE CEILING REGISTER
	● HEATING CEILING REGISTER

CLIENT
ARMANN HOMES


PROJECT
PROPOSED SINGLE STOREY HOUSE

DRAWING
PROPOSED ELECTRICAL
FLOOR PLAN






Nest Grower accept no responsibility for any costs, losses, claims howsoever arising from these drawings, specifications and related documents unless there is full compliance with the client and any authorised user of the following:

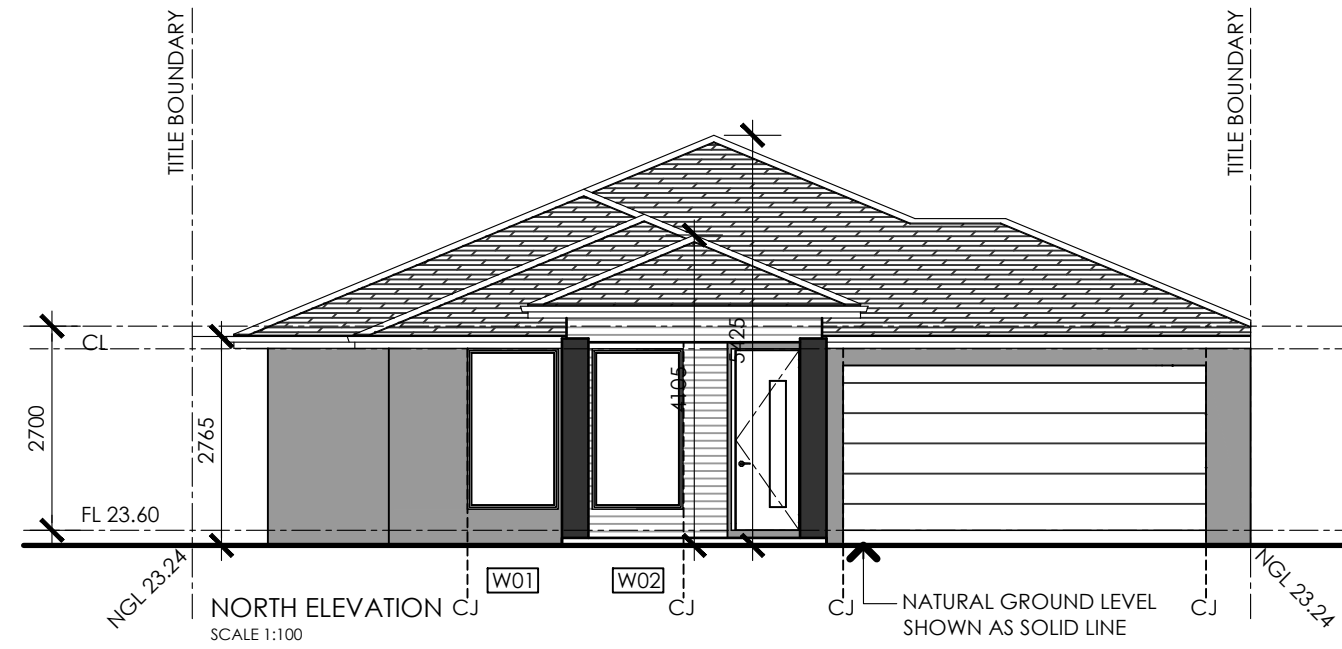1. All boundaries, dimensions and levels are to be checked on site before construction and any discrepancies are to be reported to the Architect / Designer.
2. Partial Service: Any discrepancies with site or other information is to be advised to the Architect / Designer and direction or approval is to be sought before the implementation of the detail.
3. Block and site plans should be verified by a check boundary survey prior to commencement on site.
4. Do not scale this drawing.
5. For the purpose of coordination, all relevant parties must check this information prior to implementation and report any discrepancies to the Architect / Designer.


REV	DATE	DESCRIPTION	DRN	CHKD
P1	22.09.21	BUILDING PERMIT	RB	DT

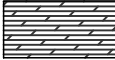

EXTERNAL FINISHES LEGEND

-  SELECTED CONCRETE ROOF TILES AT 22.5 DEGREE PITCH
-  SELECTED RENDER FINISH COLOUR 1
-  SELECTED RENDER FINISH COLOUR 2
-  SELECTED FACE BRICKWORK
-  SELECTED GARAGE DOOR PANEL

armannahomes.net.au

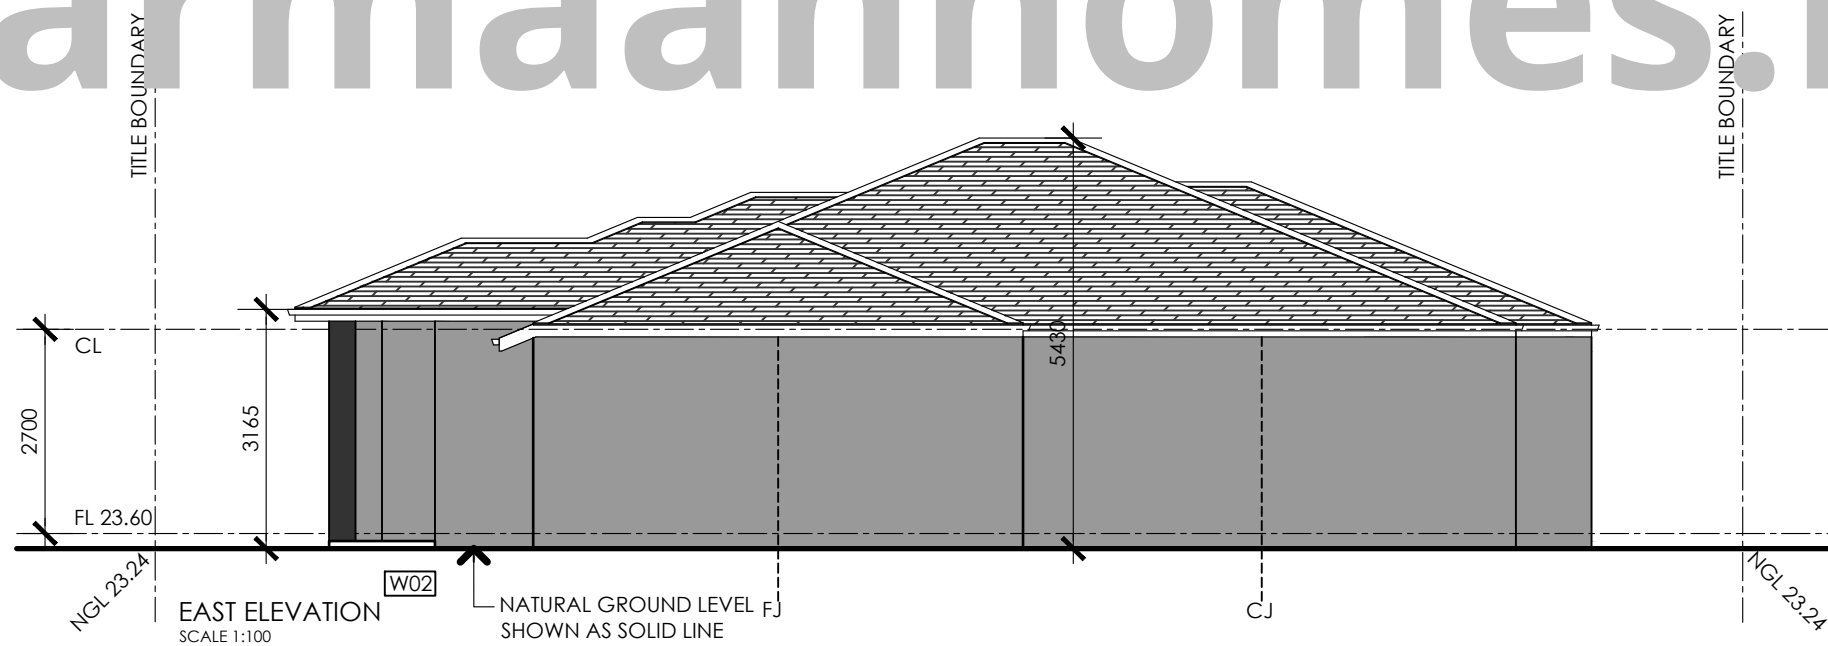

CLIENT
ARMANN HOMES



PROJECT
PROPOSED SINGLE STOREY HOUSE

DRAWING
ELEVATIONS
1 of 2


Nest Grower accept no responsibility for any costs, losses, claims howsoever arising from these drawings, specifications and related documents unless there is full compliance with the client and any authorised user of the following:

1. All boundaries, dimensions and levels are to be checked on site before construction and any discrepancies are to be reported to the Architect / Designer.
2. Partial Service: Any discrepancies with site or other information is to be advised to the Architect / Designer and direction or approval is to be sought before the implementation of the detail.
3. Block and site plans should be verified by a check boundary survey prior to commencement on site.
4. Do not scale this drawing.
5. For the purpose of coordination, all relevant parties must check this information prior to implementation and report any discrepancies to the Architect / Designer.

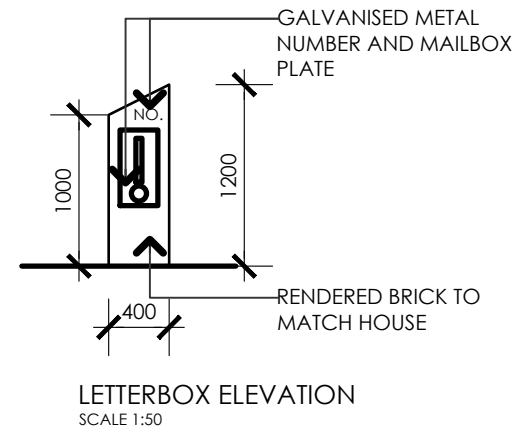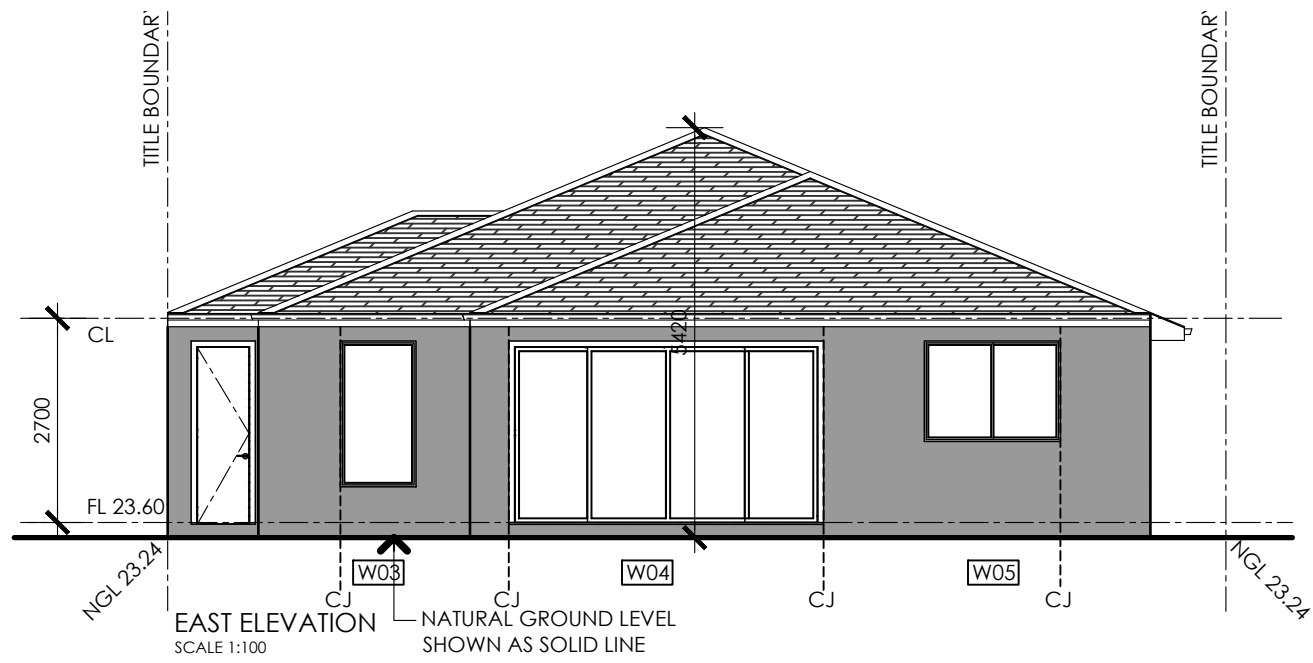



REV	DATE	DESCRIPTION	DRN	CHKD
P1	22.09.21	BUILDING PERMIT	RB	DT

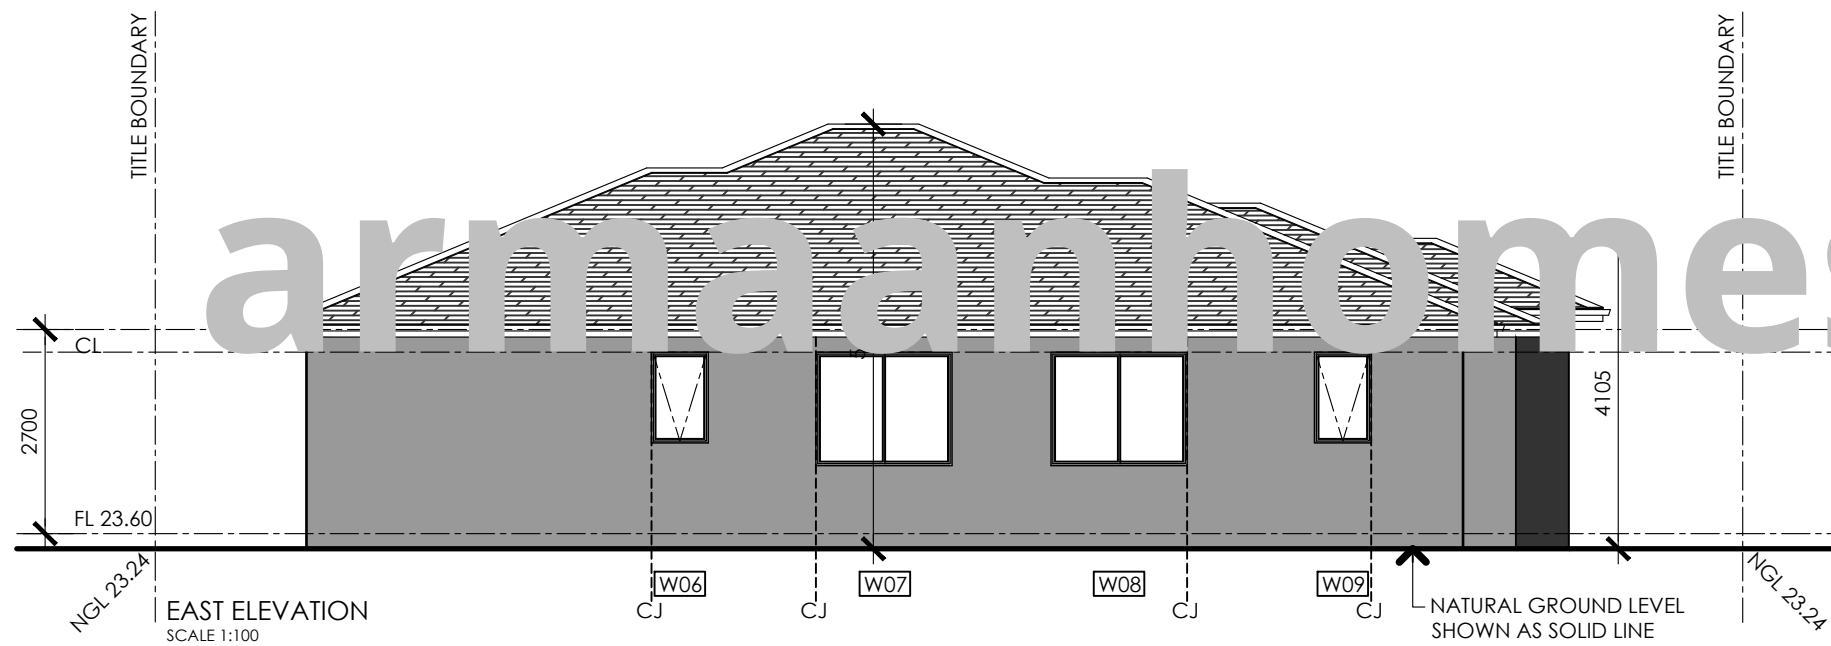

LETTERBOX PHOTO
NOT TO SCALE

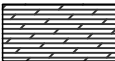

EXTERNAL FINISHES LEGEND

-  SELECTED CONCRETE ROOF TILES AT 22.5 DEGREE PITCH
-  SELECTED RENDER FINISH COLOUR 1
-  SELECTED RENDER FINISH COLOUR 2
-  SELECTED FACE BRICKWORK

armannhomes.net.au

CLIENT
ARMANN HOMES

PROJECT
PROPOSED SINGLE STOREY HOUSE

DRAWING
ELEVATIONS
2 of 2